


# FIRST FLOOR PLAN

1/29/20



**FIRST FLOOR PLAN**  
 3/32" = 1'-0"  
 NEW CONSTRUCTION  
 EXISTING/RENOVATED

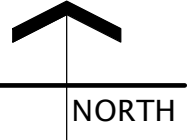


© RCMA 2020. This drawing and all information contained herein is the exclusive property of RCM Architects, Inc. (RCMA) and shall be returned upon request. Any use or reuse of original or altered such files by the user or other parties without the review and written approval of RCMA shall be at the sole risk of the user.

RENOVATIONS AND ADDITIONS FOR  
**50 NORTH**  
 339 E. MELROSE AVENUE, FINDLAY, OHIO  
 BLR / GKR | 19062



# LOWER FLOOR PLAN


1/29/20

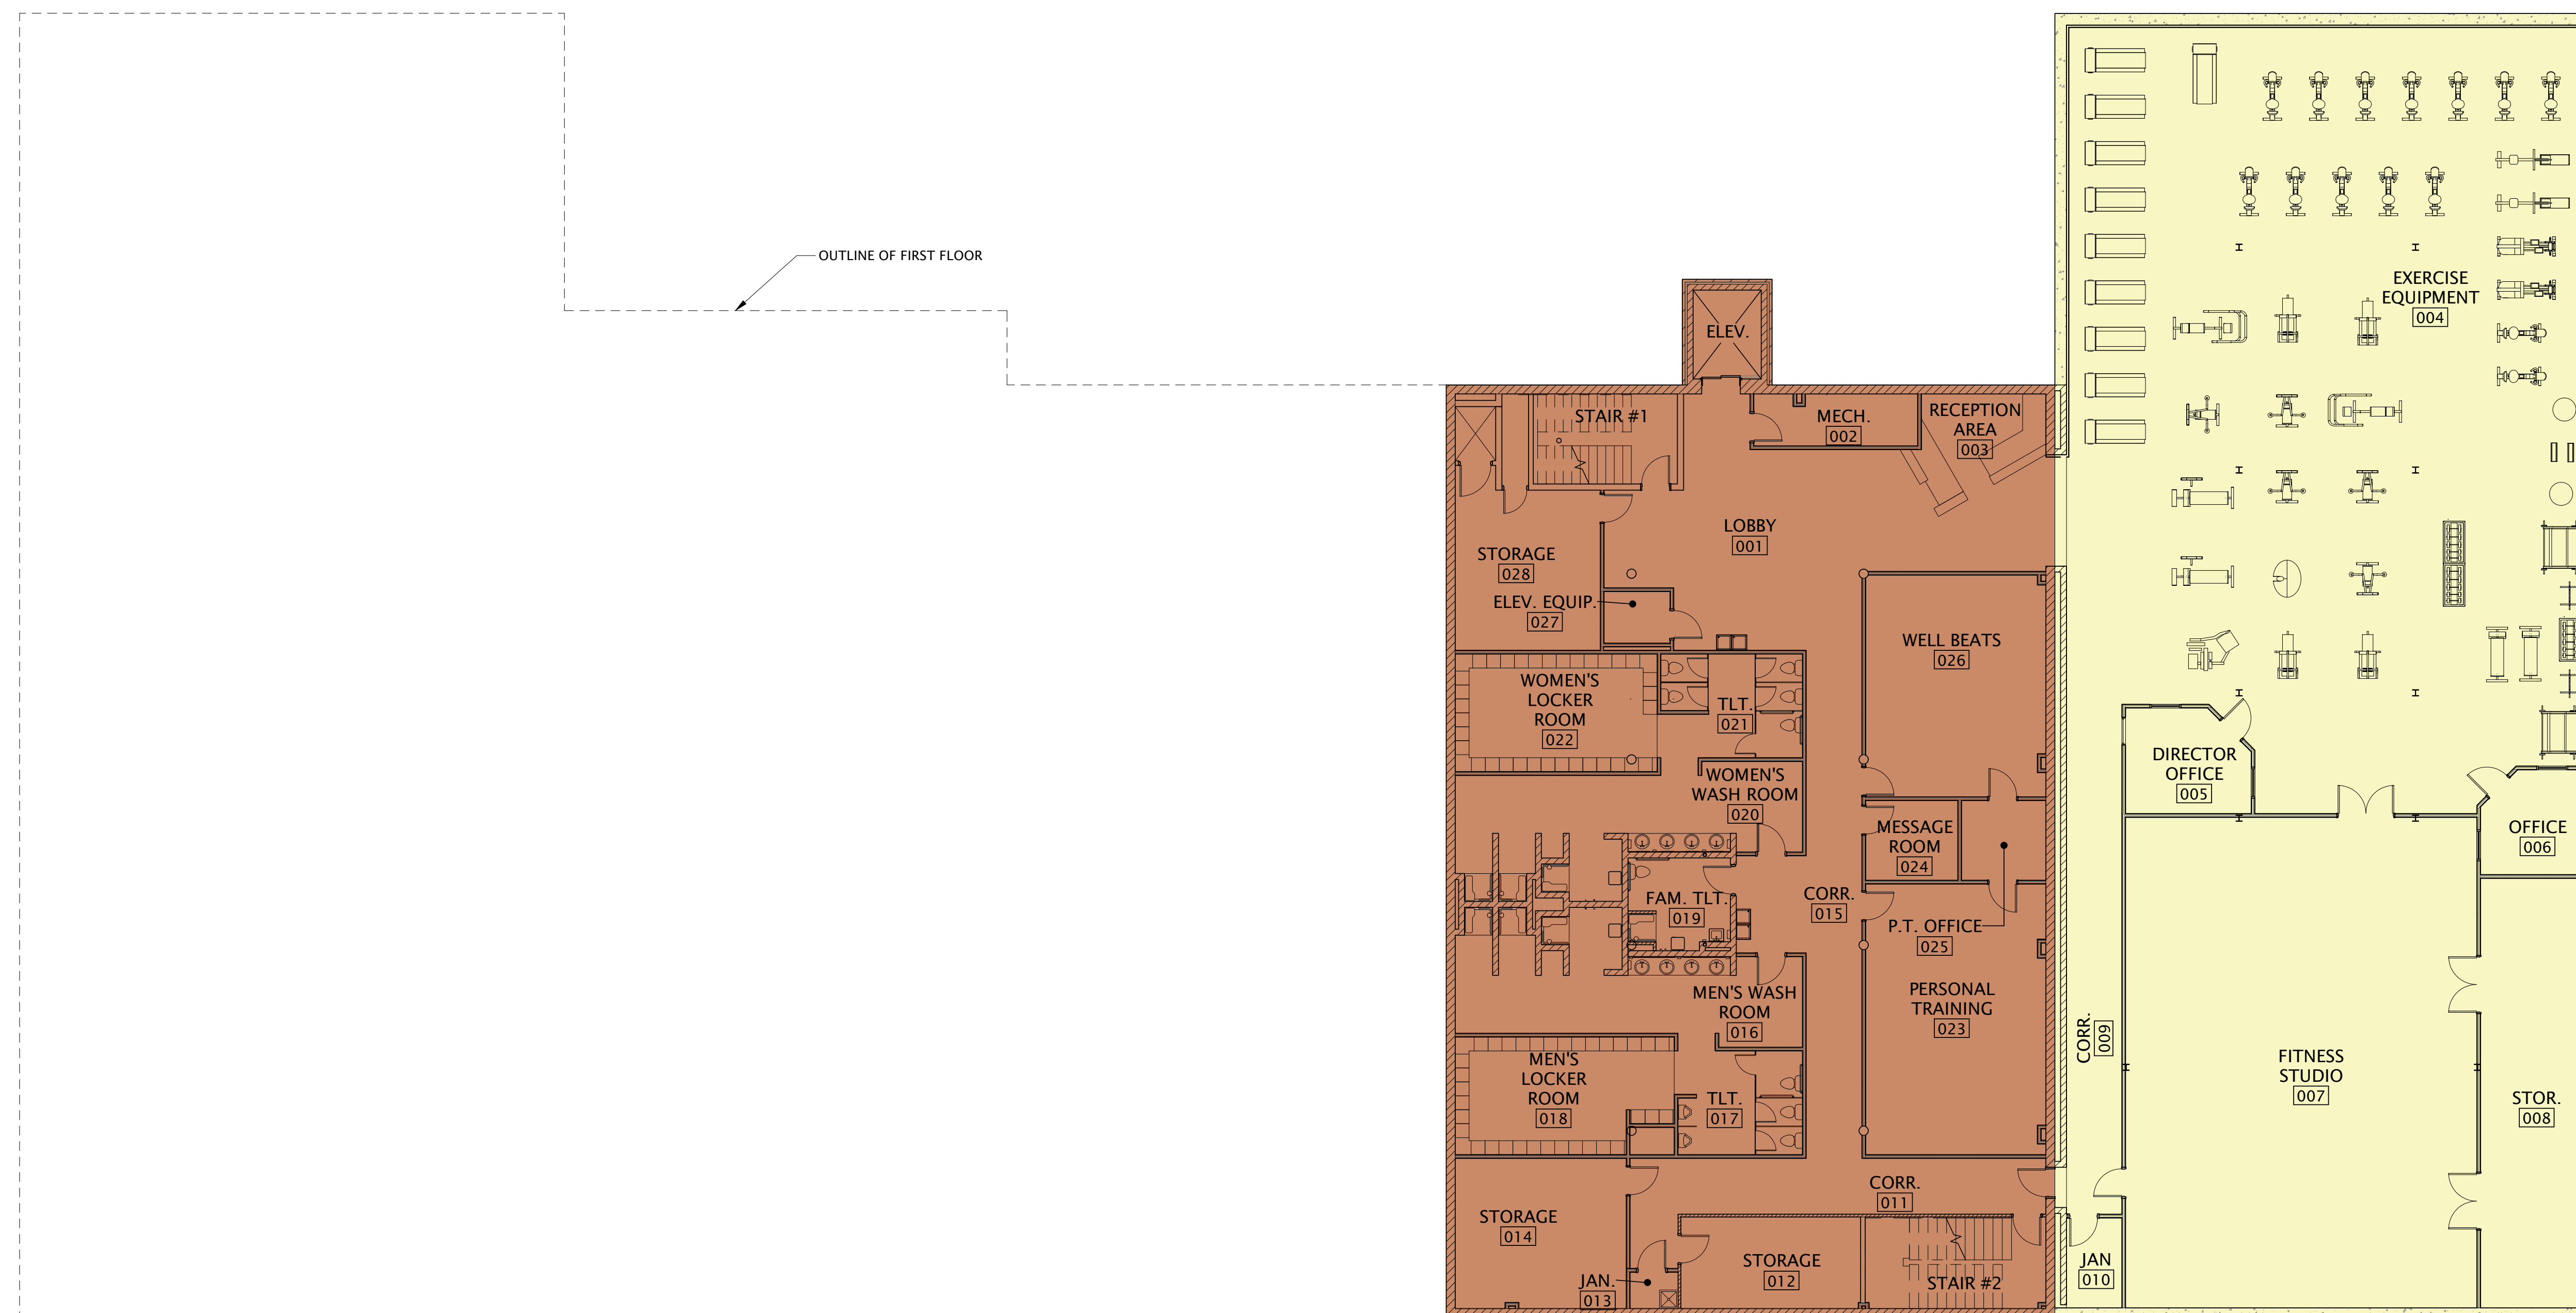

## LOWER FLOOR PLAN

3/32" = 1'-0"

- NEW CONSTRUCTION
- EXISTING/RENOVATED

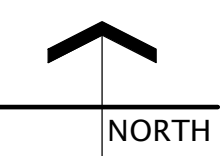

NORTH

RENOVATIONS AND ADDITIONS FOR

# 50 NORTH

339 E. MELROSE AVENUE, FINDLAY, OHIO  
BLR / GKR | 19062

